


Rittling Steel Panel Radiator

PRF Free Standing Floor Mount

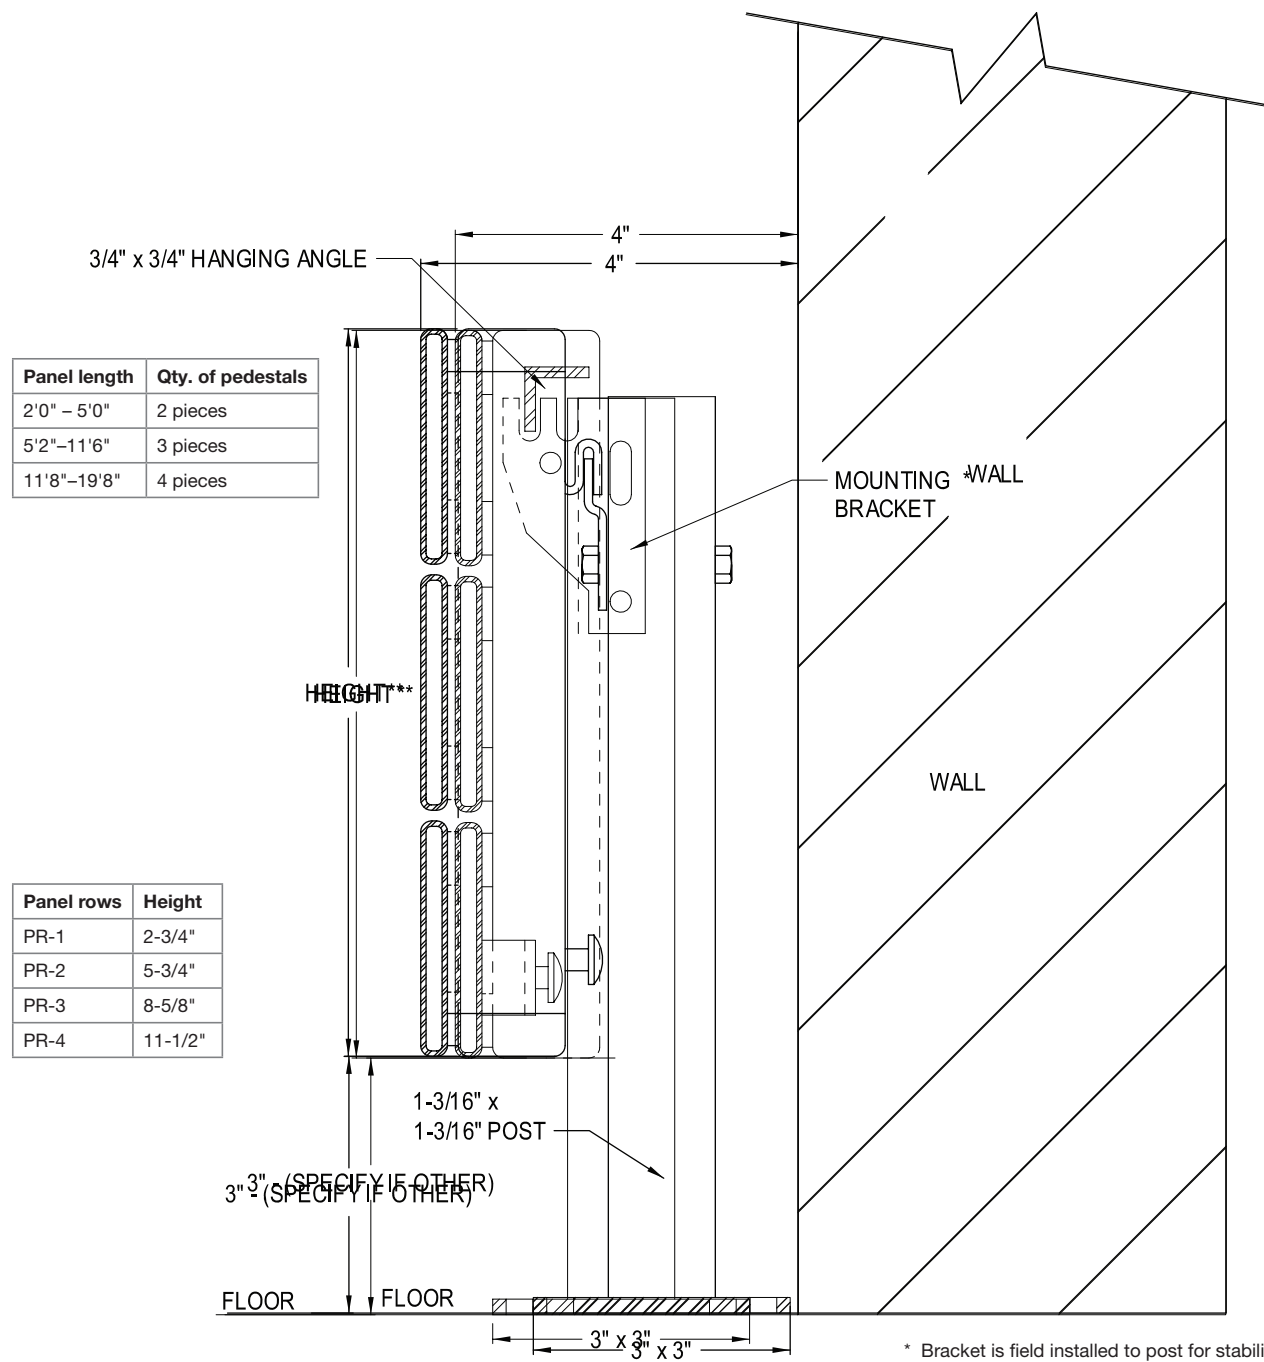

Panel length	Qty. of pedestals
2'0" – 5'0"	2 pieces
5'2"–11'6"	3 pieces
11'8"–19'8"	4 pieces

Panel rows	Height
PR-1	2-3/4"
PR-2	5-3/4"
PR-3	8-5/8"
PR-4	11-1/2"

* Bracket is field installed to post for stability and strength (mounting hardware by others)
 ** Only available up to 4 tubes tall

Contractor _____

Architect _____

Engineer _____

Representative _____

Location _____

zehnder Rittling

BUFFALO, NY USA

TITLE


ZR_PanRad_PRF_PedMount

DRAWING NUMBER

May 13, 2015


Rittling Steel Panel Radiator

PRF Wall Mount (Back View), Typical Bracket Installation

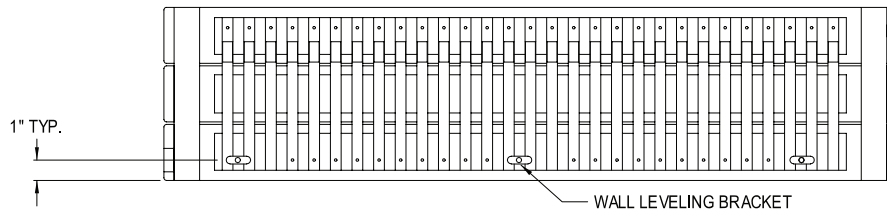

Panel length	Qty. of brackets
2'0" - 5'0"	2 pieces
5'2" - 11'6"	3 pieces
11'8" - 19'8"	4 pieces

* A LEVELING BOLT IS SUPPLIED FOR EACH BRACKET

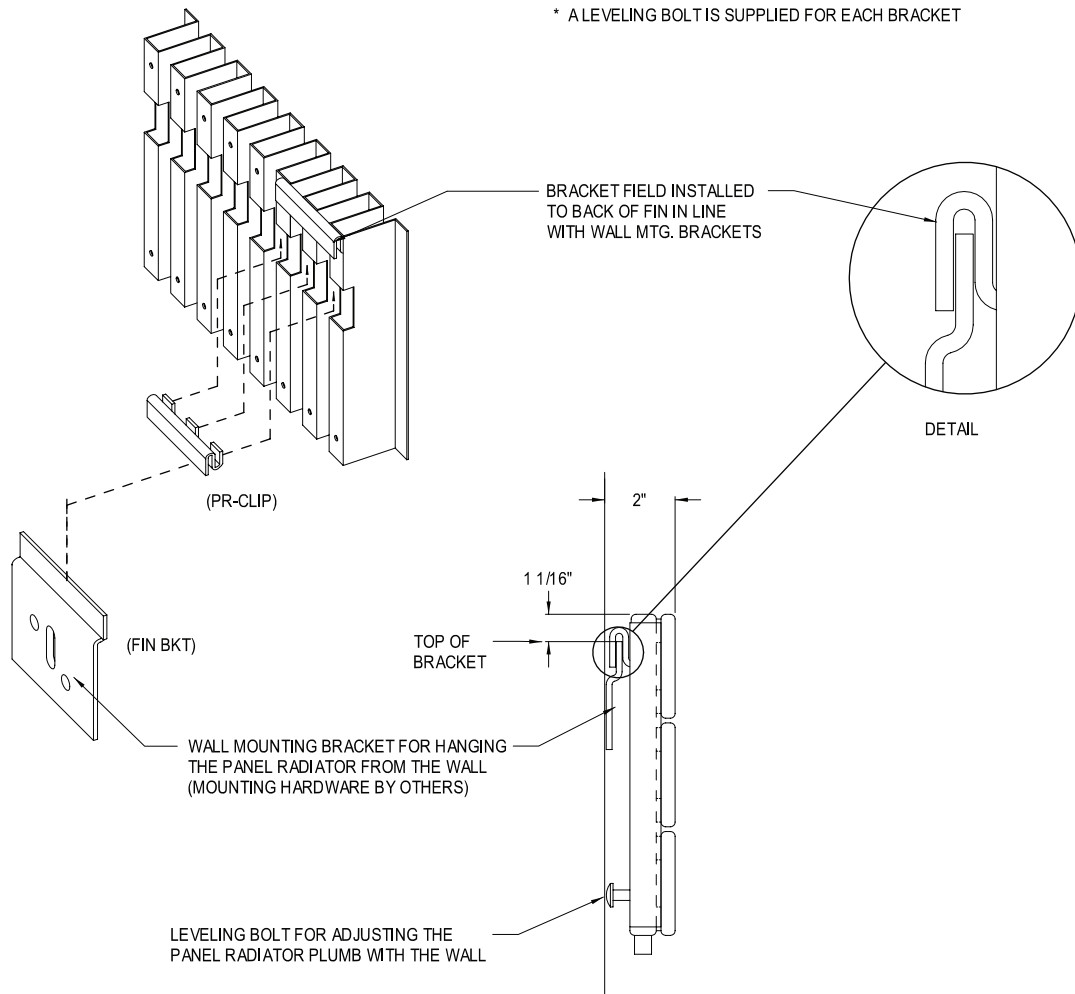

Contractor _____

Architect _____

Engineer _____

Representative _____

Location _____

zehnder
Rittling

BUFFALO, NY USA

TITLE



ZR_PanRad_PRF_WallMount

DRAWING NUMBER

May 13, 2015

Rittling Steel Panel Radiator

PRF-1

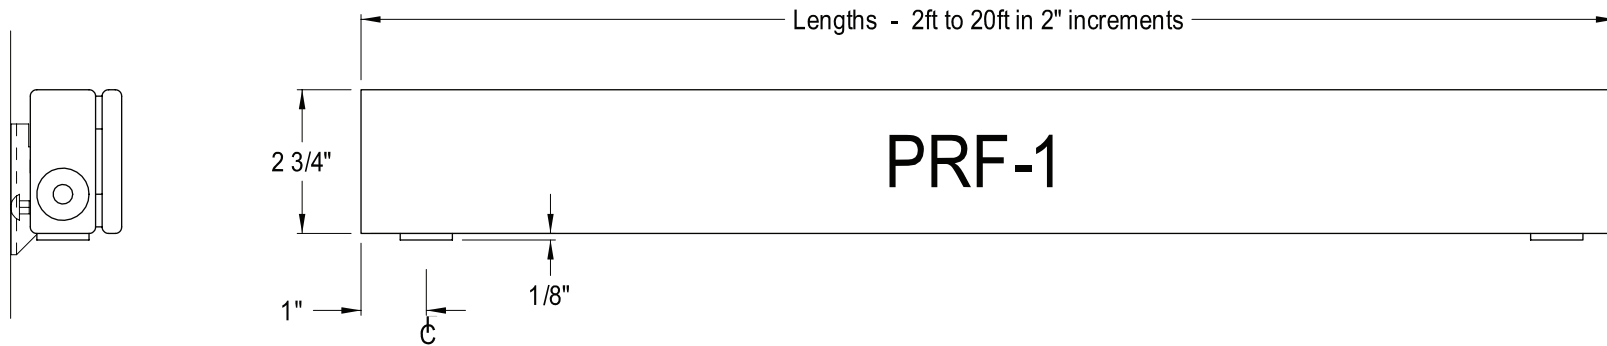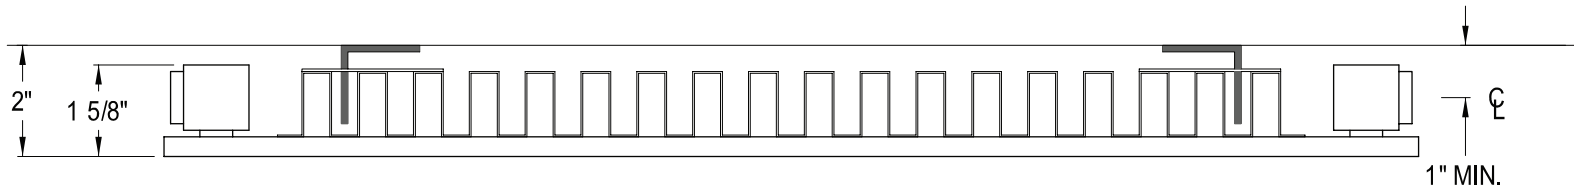

UNIT SHOWN WITH SIDE AND BOTTOM CONNECTIONS FOR DIMENSIONAL PURPOSES ONLY.
 PLEASE REFER TO PIPE CONNECTION SHEET FOR CONNECTION LOCATIONS AND SIZES OFFERED.

zehnder Rittling		BUFFALO, NY USA
TITLE		
ZR_PanRad_PRF-1		
DRAWING NUMBER		
April 1, 2012		



Contractor _____ Representative _____

Architect _____ Location _____

Engineer _____

Rittling Steel Panel Radiator

PRF-2

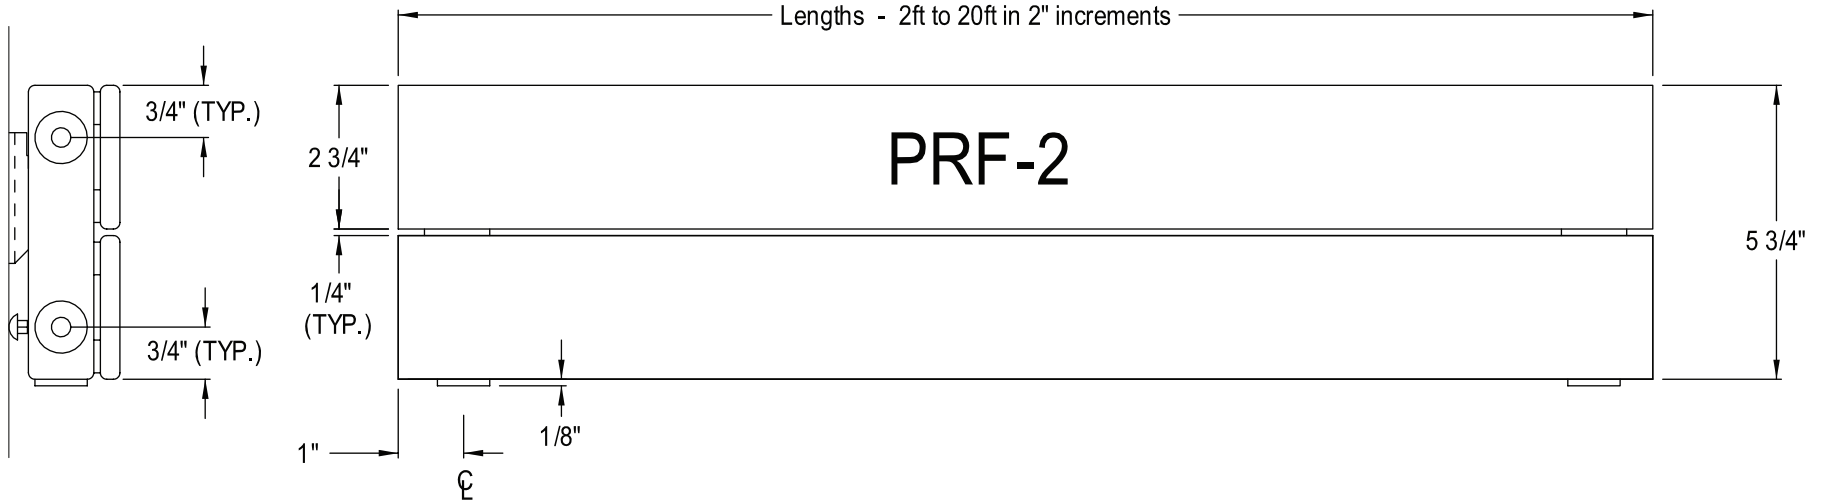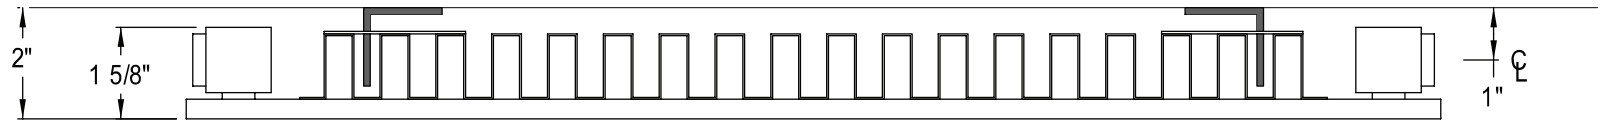

UNIT SHOWN WITH SIDE AND BOTTOM CONNECTIONS FOR DIMENSIONAL PURPOSES ONLY.
 PLEASE REFER TO PIPE CONNECTION SHEET FOR CONNECTION LOCATIONS AND SIZES OFFERED.

zehnder Rittling		BUFFALO, NY USA
TITLE		
ZR_PanRad_PRF-2		
DRAWING NUMBER		
April 1, 2012		




Contractor _____ Representative _____

Architect _____ Location _____

Engineer _____

Rittling Steel Panel Radiator

PRF-3 to PRF-10

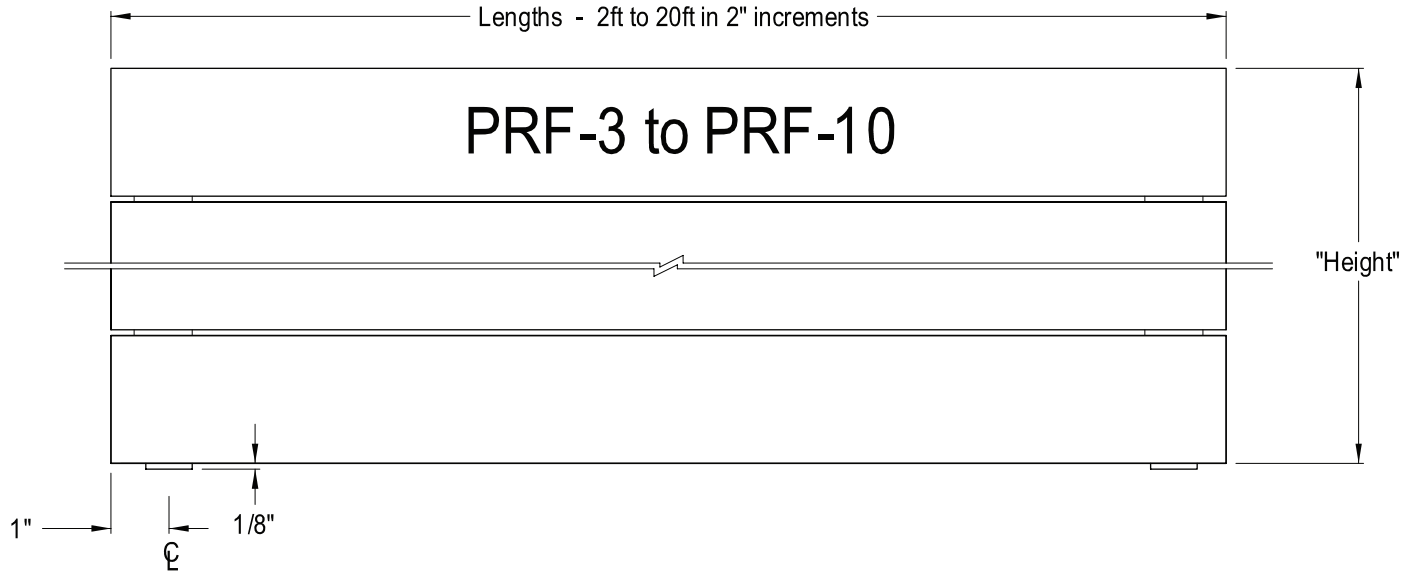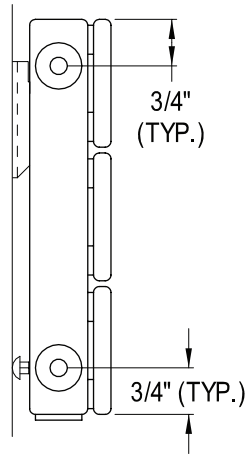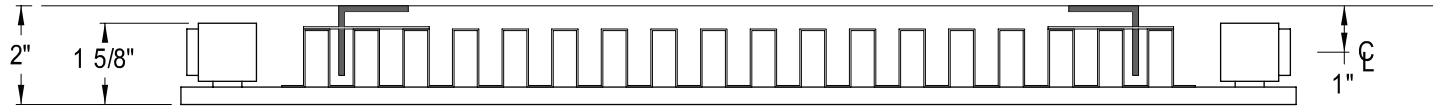

Panel rows	Height
PRF-3	8-5/8"
PRF-4	11-1/2"
PRF-5	14-3/8"
PRF-6	17-1/4"
PRF-7	20-1/4"
PRF-8	23-1/8"
PRF-9	26-1/8"
PRF-10	29"

UNIT SHOWN WITH SIDE AND BOTTOM CONNECTIONS FOR DIMENSIONAL PURPOSES ONLY.
 PLEASE REFER TO PIPE CONNECTION SHEET FOR CONNECTION LOCATIONS AND SIZES OFFERED.

zehnder Rittling

BUFFALO, NY USA

TITLE
ZR_PanRad_PRF-3toPRF-10

DRAWING NUMBER

April 1, 2012

Contractor _____ Representative _____
 Architect _____ Location _____
 Engineer _____